


St. Francis Little Birds Nursery & Primary School / Mannyra / Rakai District

School Development Plan - Site Plan

02.02.2016

Version December 2014

Ssanje

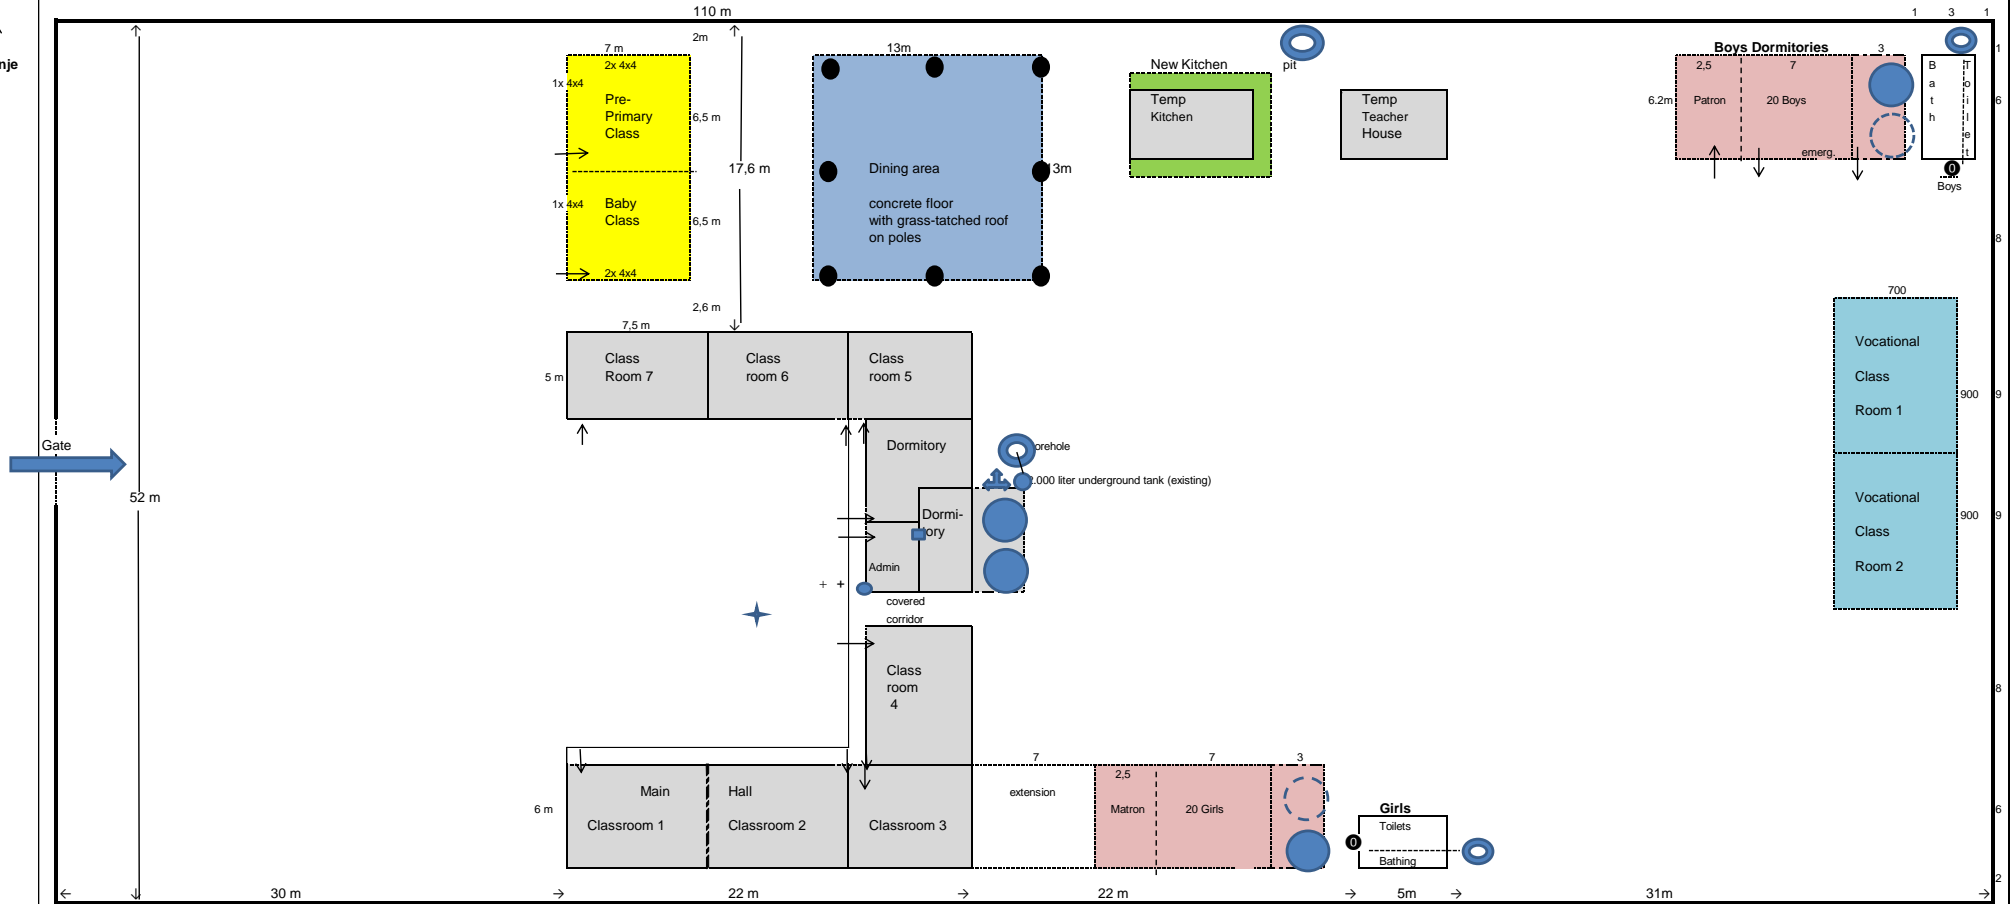

- water purifier
- Stainless Steel drinking water tank
- Existing structures
- nursery class rooms priority 1
- dormitories priority 2
- new kitchen priority 3
- vocational priority 4
- fencing: priority 5
- dining area: priority 6
- teacher houses: priority 7 on new plot of land
- solar pole
- Soak Pit
- 12.000 liters rainwater harvesting tank
- Pedal pump to pump from underground tank to 12.000 liter tank
- Clean and safe drinking water taps
- small plastic water tank for handwashing

Mannyra